




STATE	PROJECT NUMBER	SHEET NO.	TOTAL SHEETS
GA.	NHS-M000-00 (437)	44	52

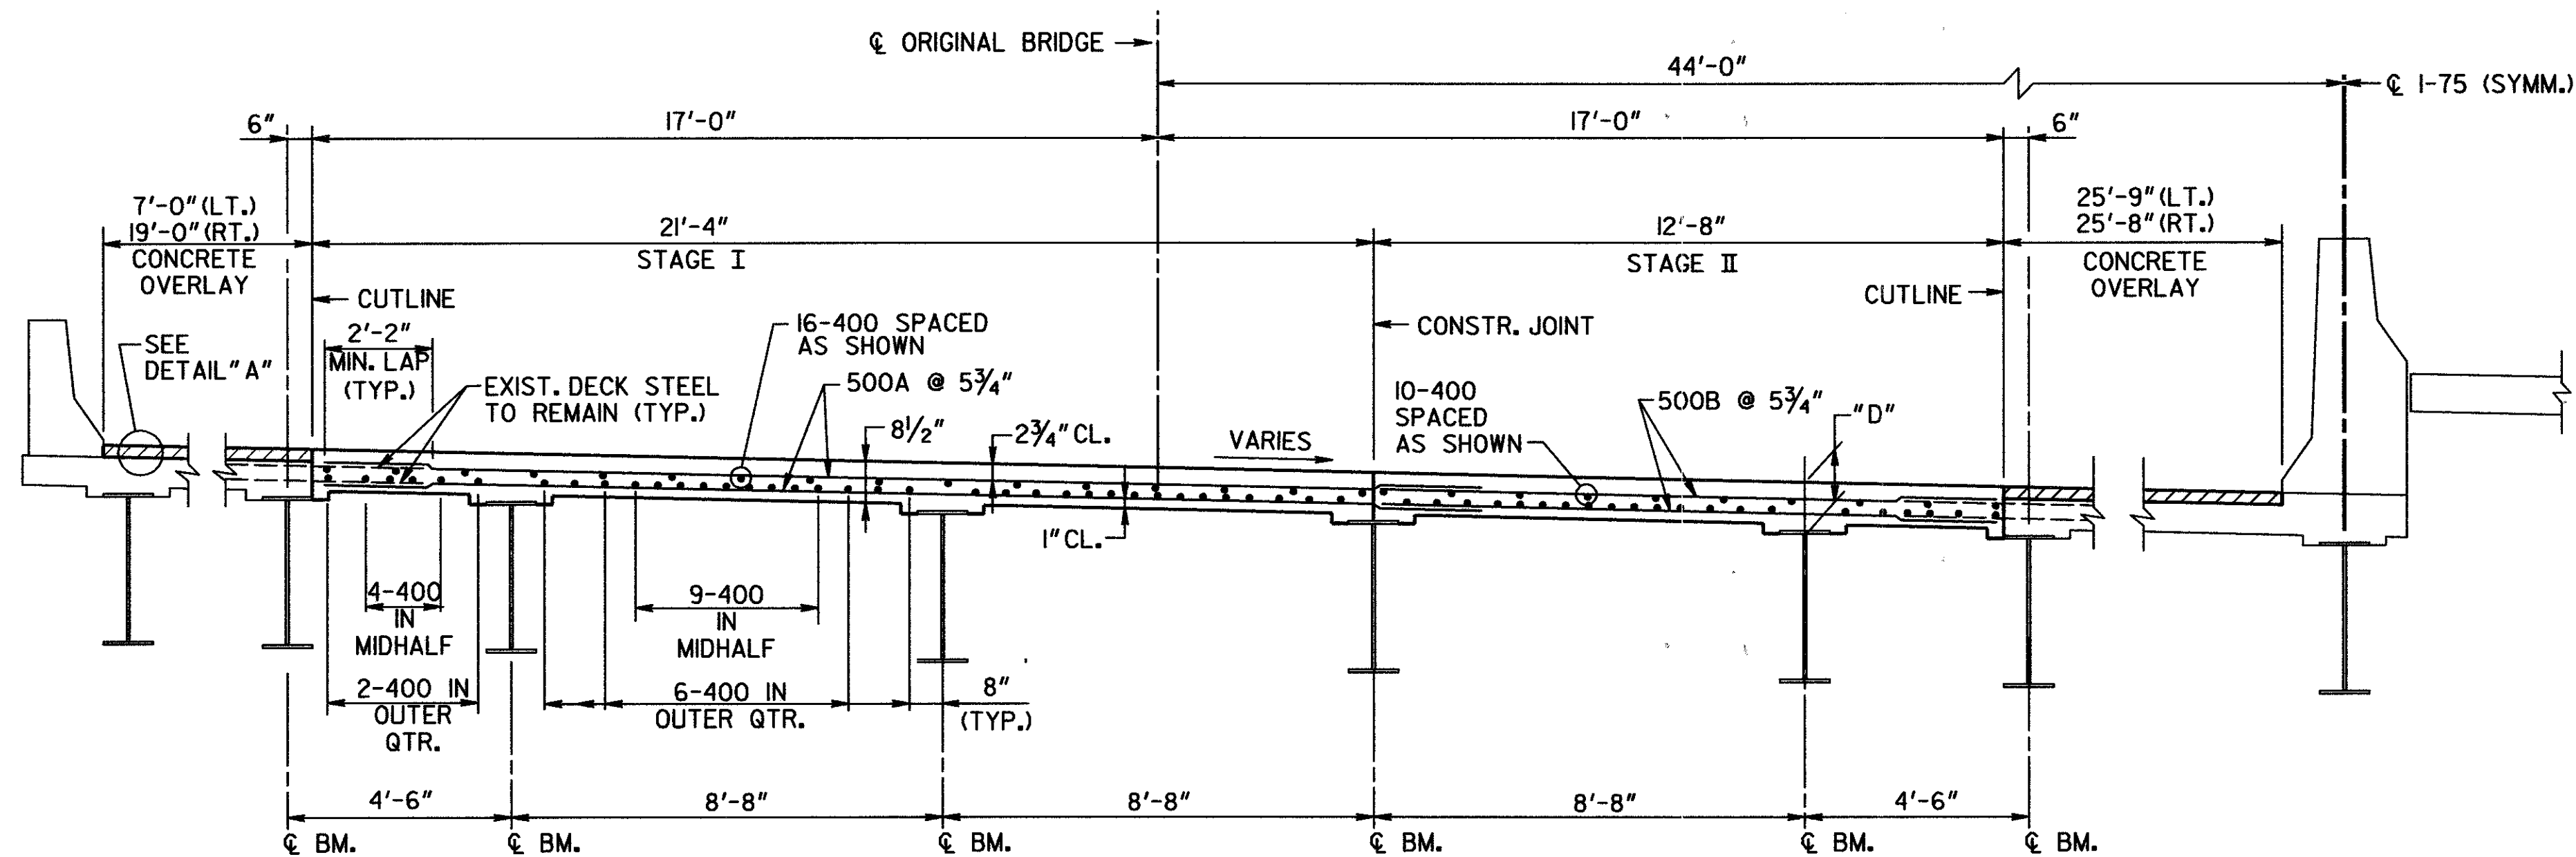


DECK SECTION
(LOOKING AHEAD)

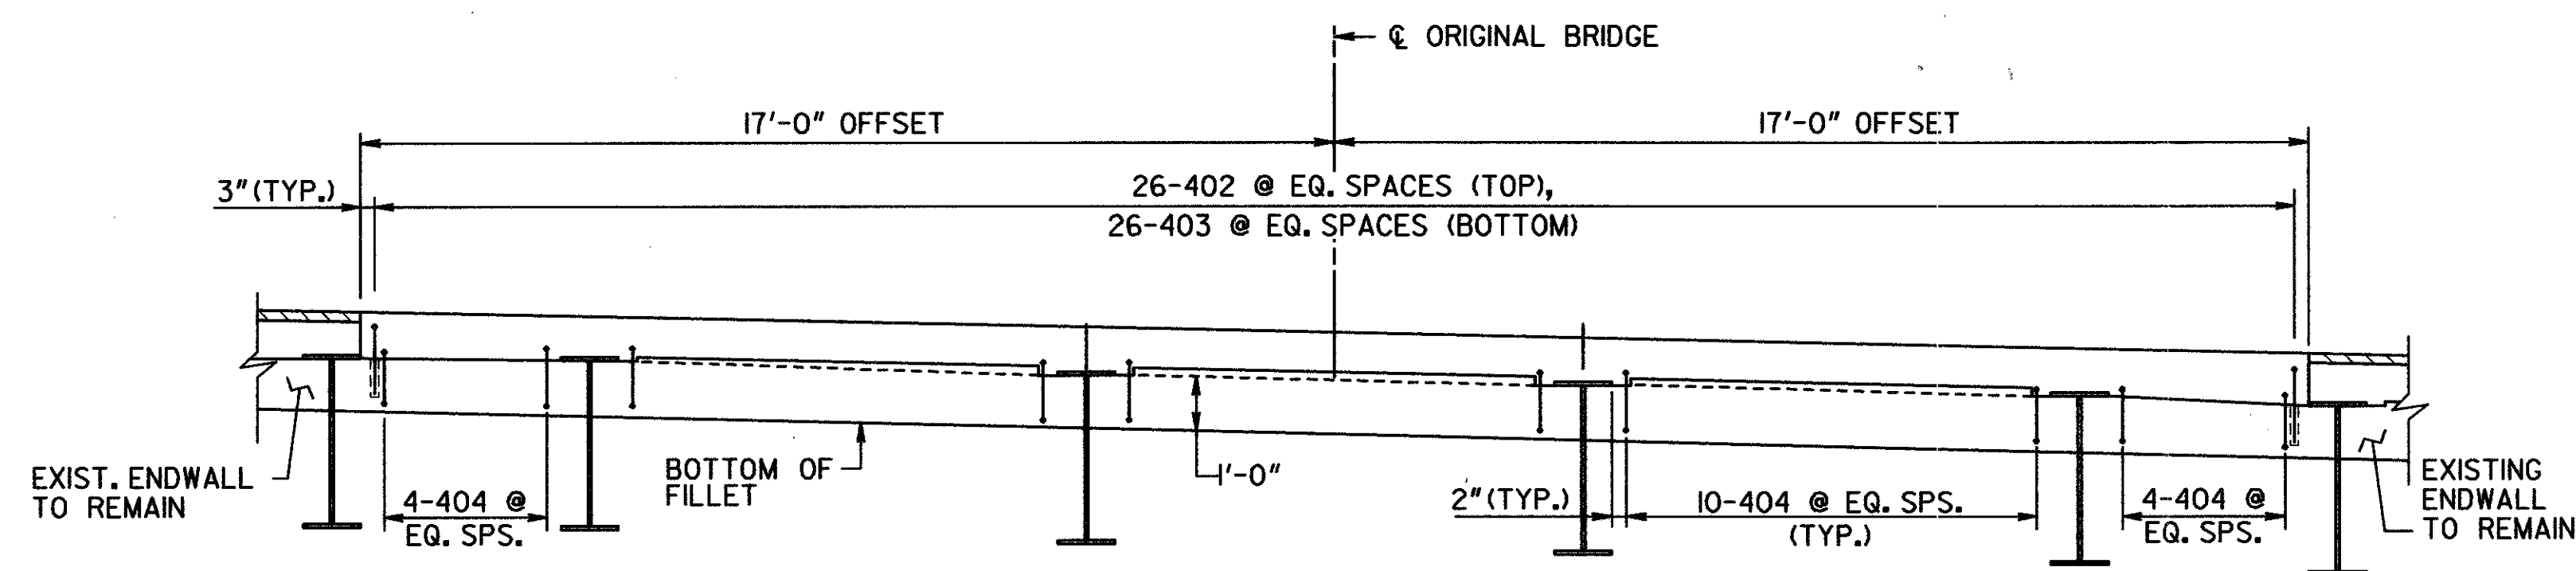


SECTION @ ENDWALL

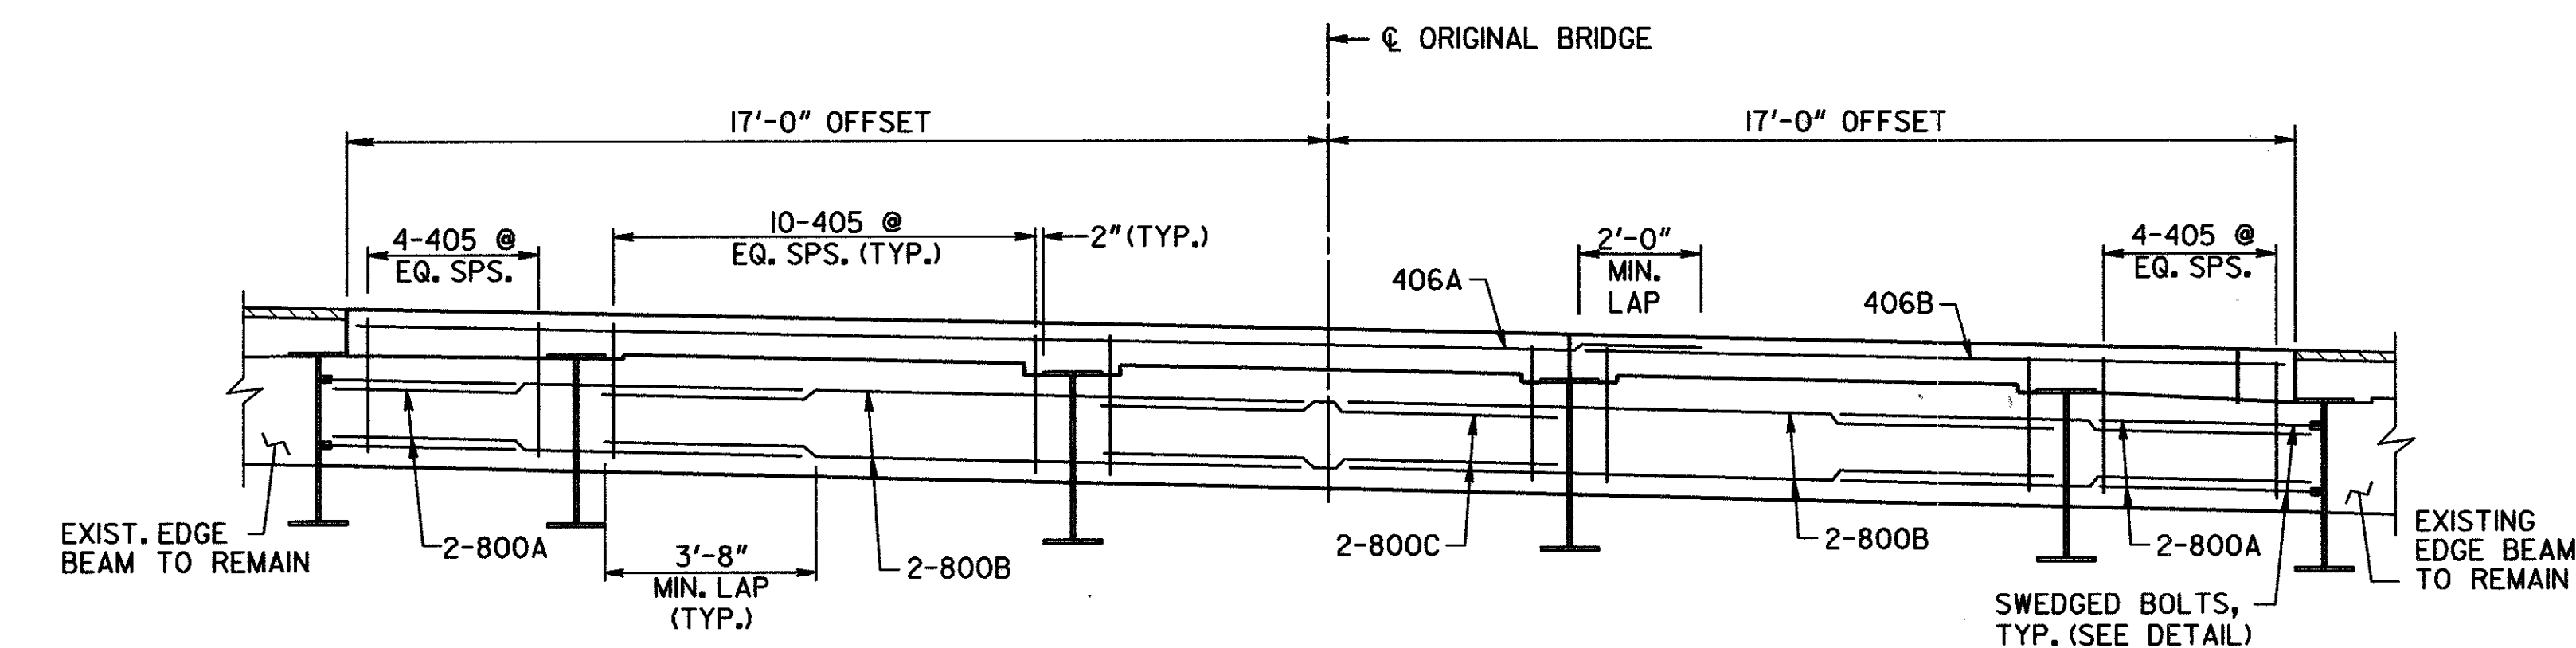


SECTION @ EDGE BEAM

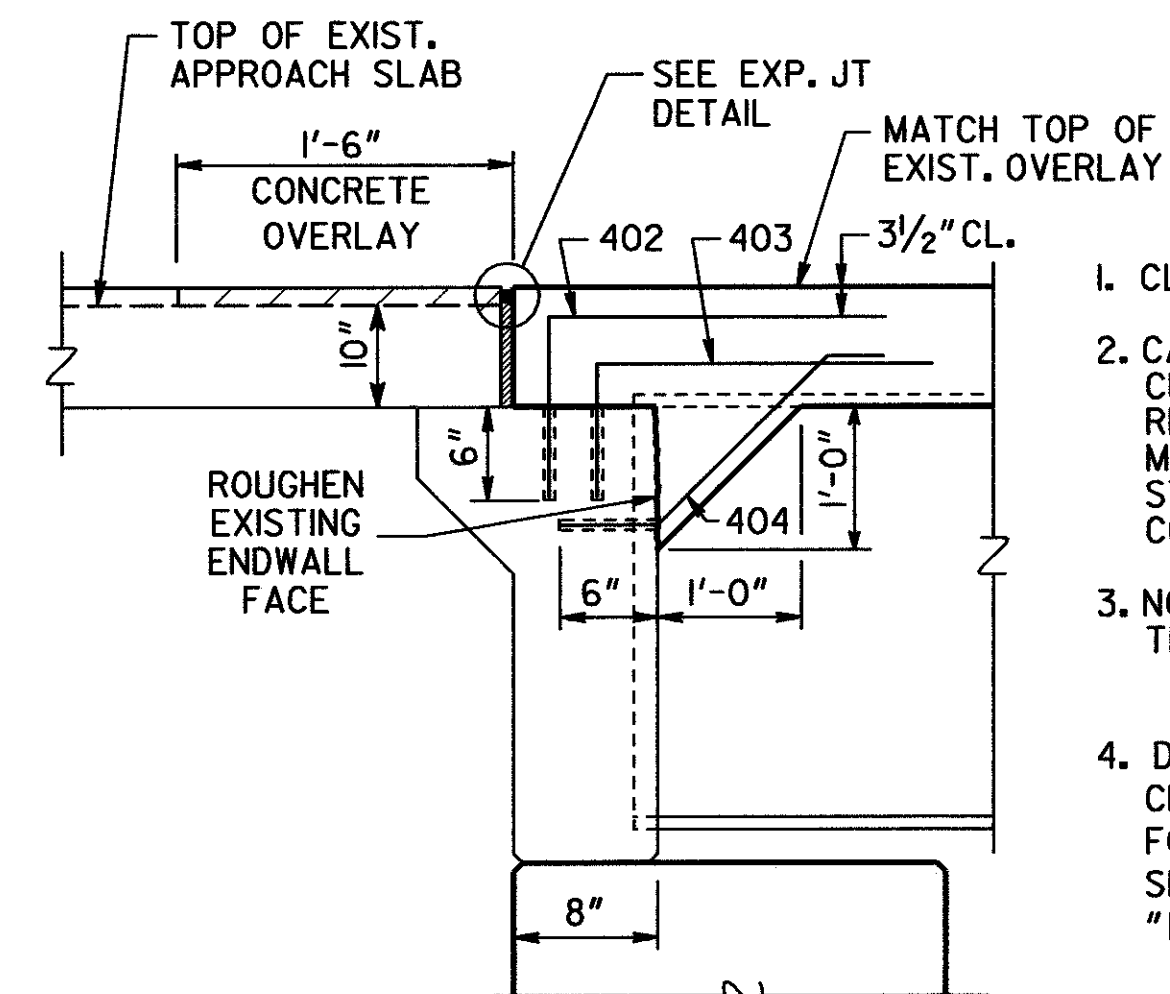

SLAB REINFORCEMENT NOT SHOWN.
SECTION THRU ENDWALL

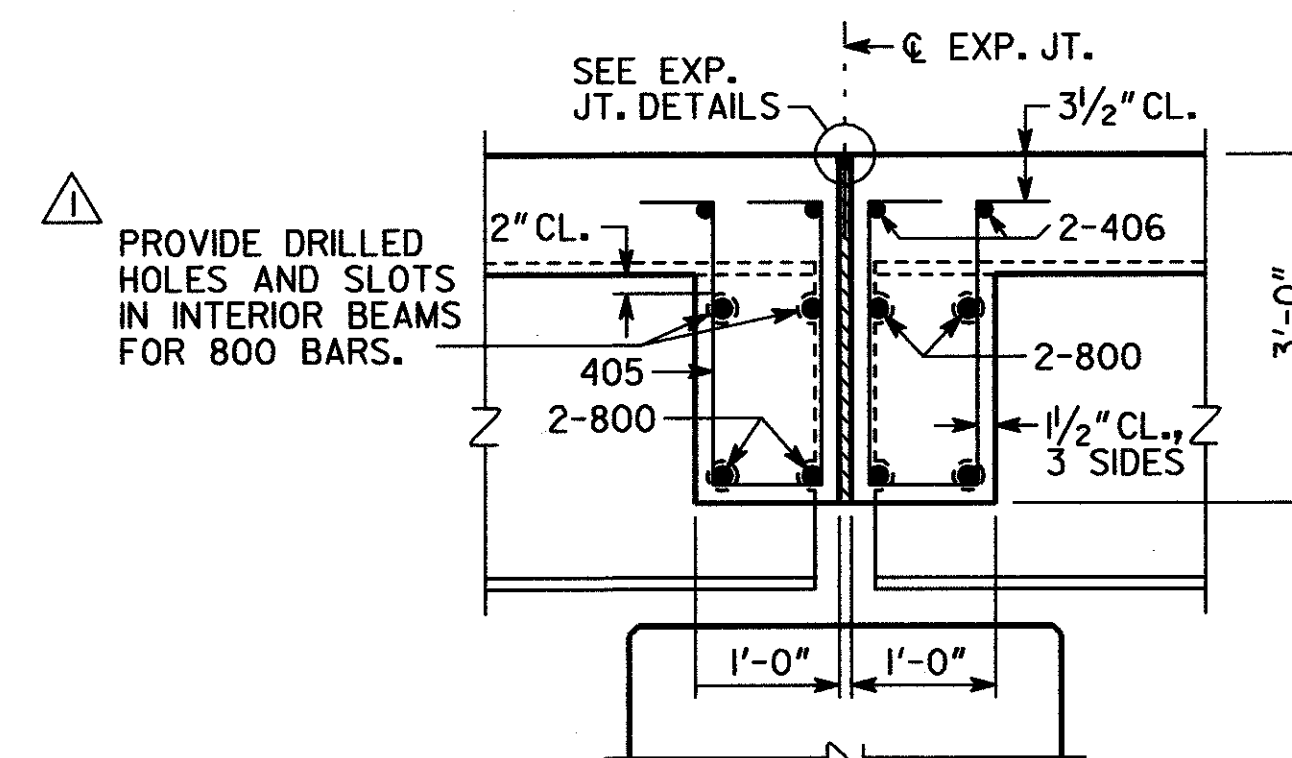

SLAB REINFORCEMENT NOT SHOWN.
SECTION THRU EDGE BEAM

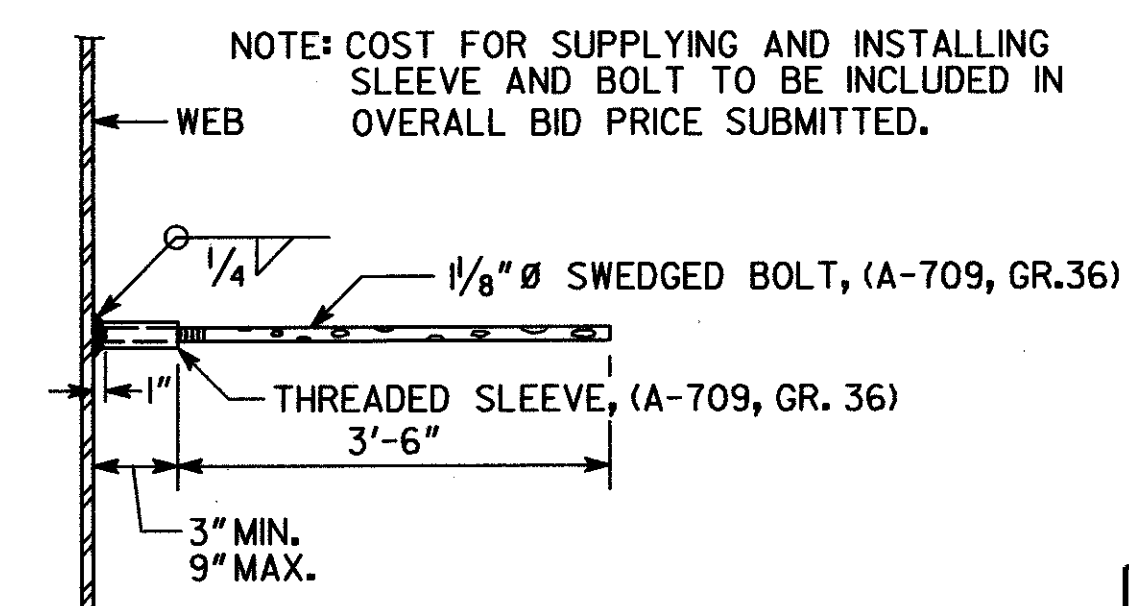

EDGE BEAM BAR LAP DETAIL

BRIDGE NO. 2 LT & RT

JBT J.B. Trimble, Inc.
6445 Powers Ferry Road
Atlanta GA 30339-2933
(770) 952-1022

GEORGIA
DEPARTMENT OF TRANSPORTATION
OPERATIONS DIVISION-OFFICE OF MAINTENANCE

DISTRICT 6 BRIDGE REPAIRS (DECK REHABILITATION)


I-75 OVER CSX TRANSPORTATION

CATOOSA COUNTY

NHS-M000-00 (437)

SCALE: AS SHOWN

SEPTEMBER 2001

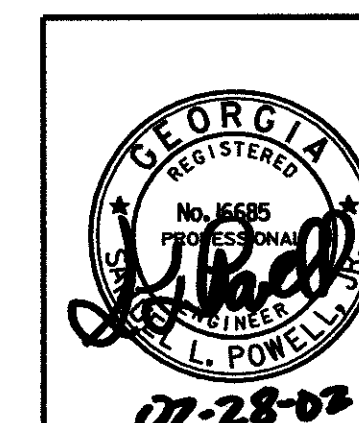

BRIDGE SHEET
5 OF 5

DATE	BY	REVISIONS
02-28-02	GLE	NOTE REVISION

DESIGNED PJC	CHECKED GLE	REVIEWED ENG
DRAWN ITD	DESIGN GROUP MAINTENANCE	APPROVED STH